




- DEMOLITION
- EXISTING BRIDGE
- PROPOSED BRIDGE
- RELOCATE UTILITIES

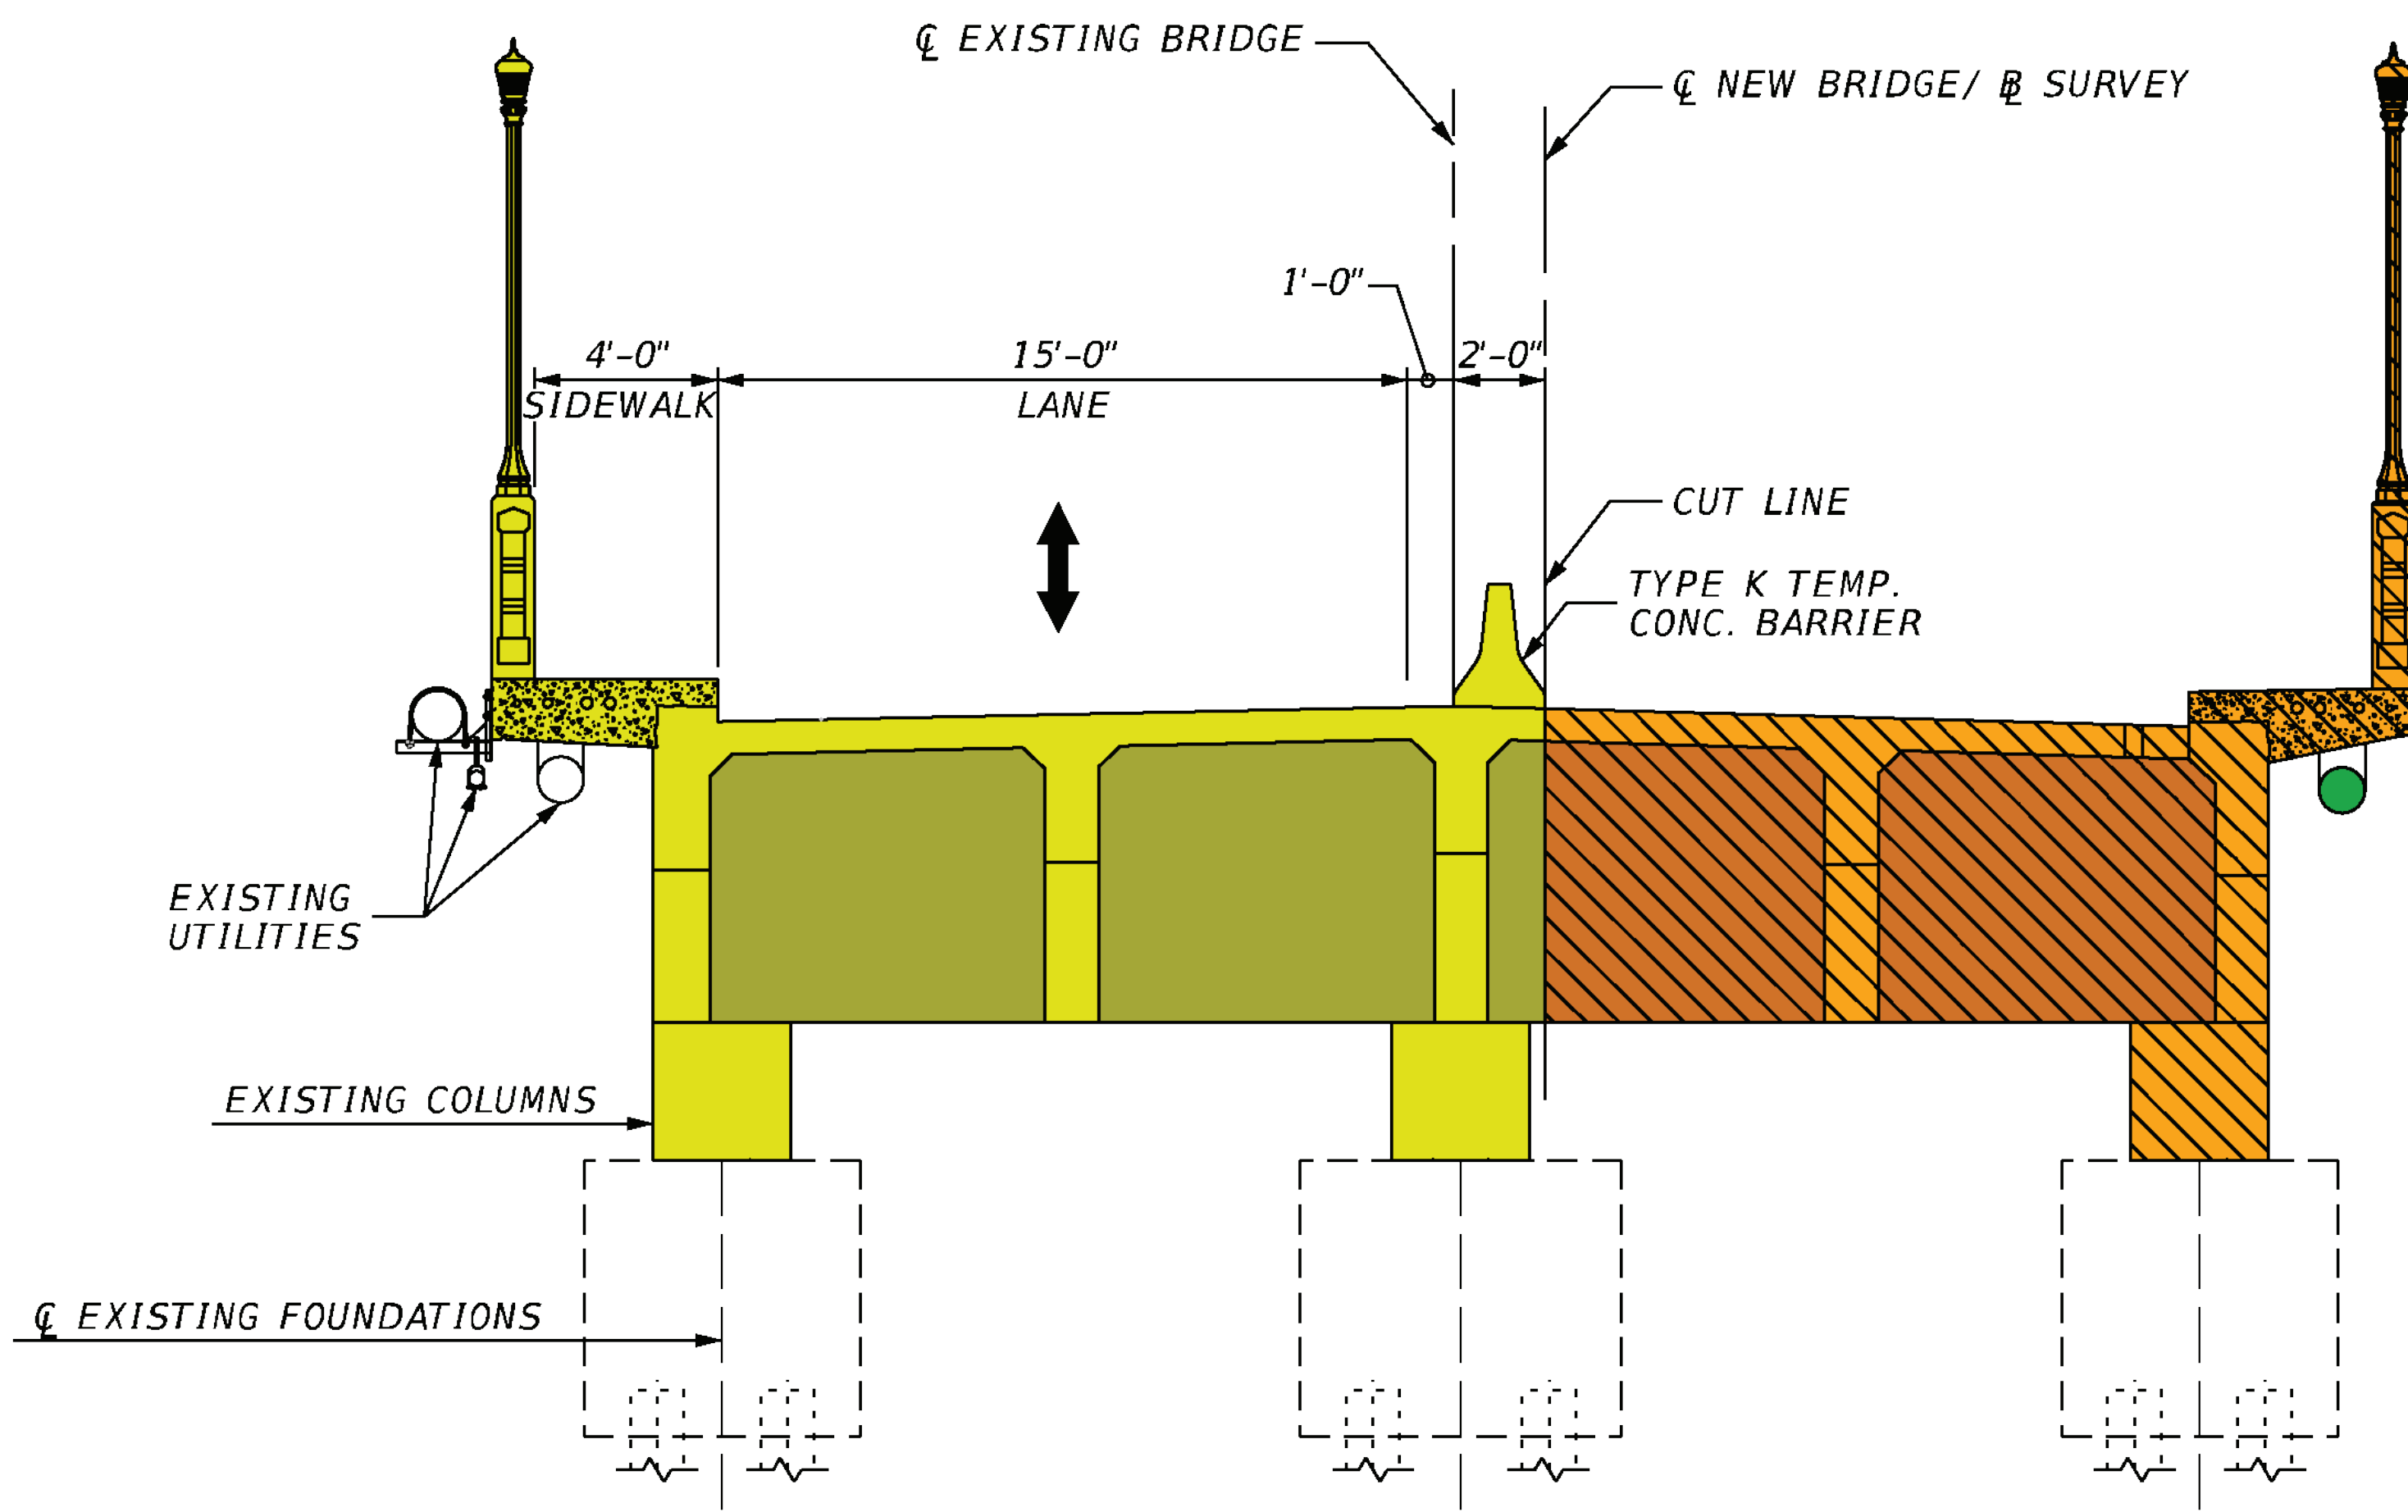


PHASE I - STAGE I

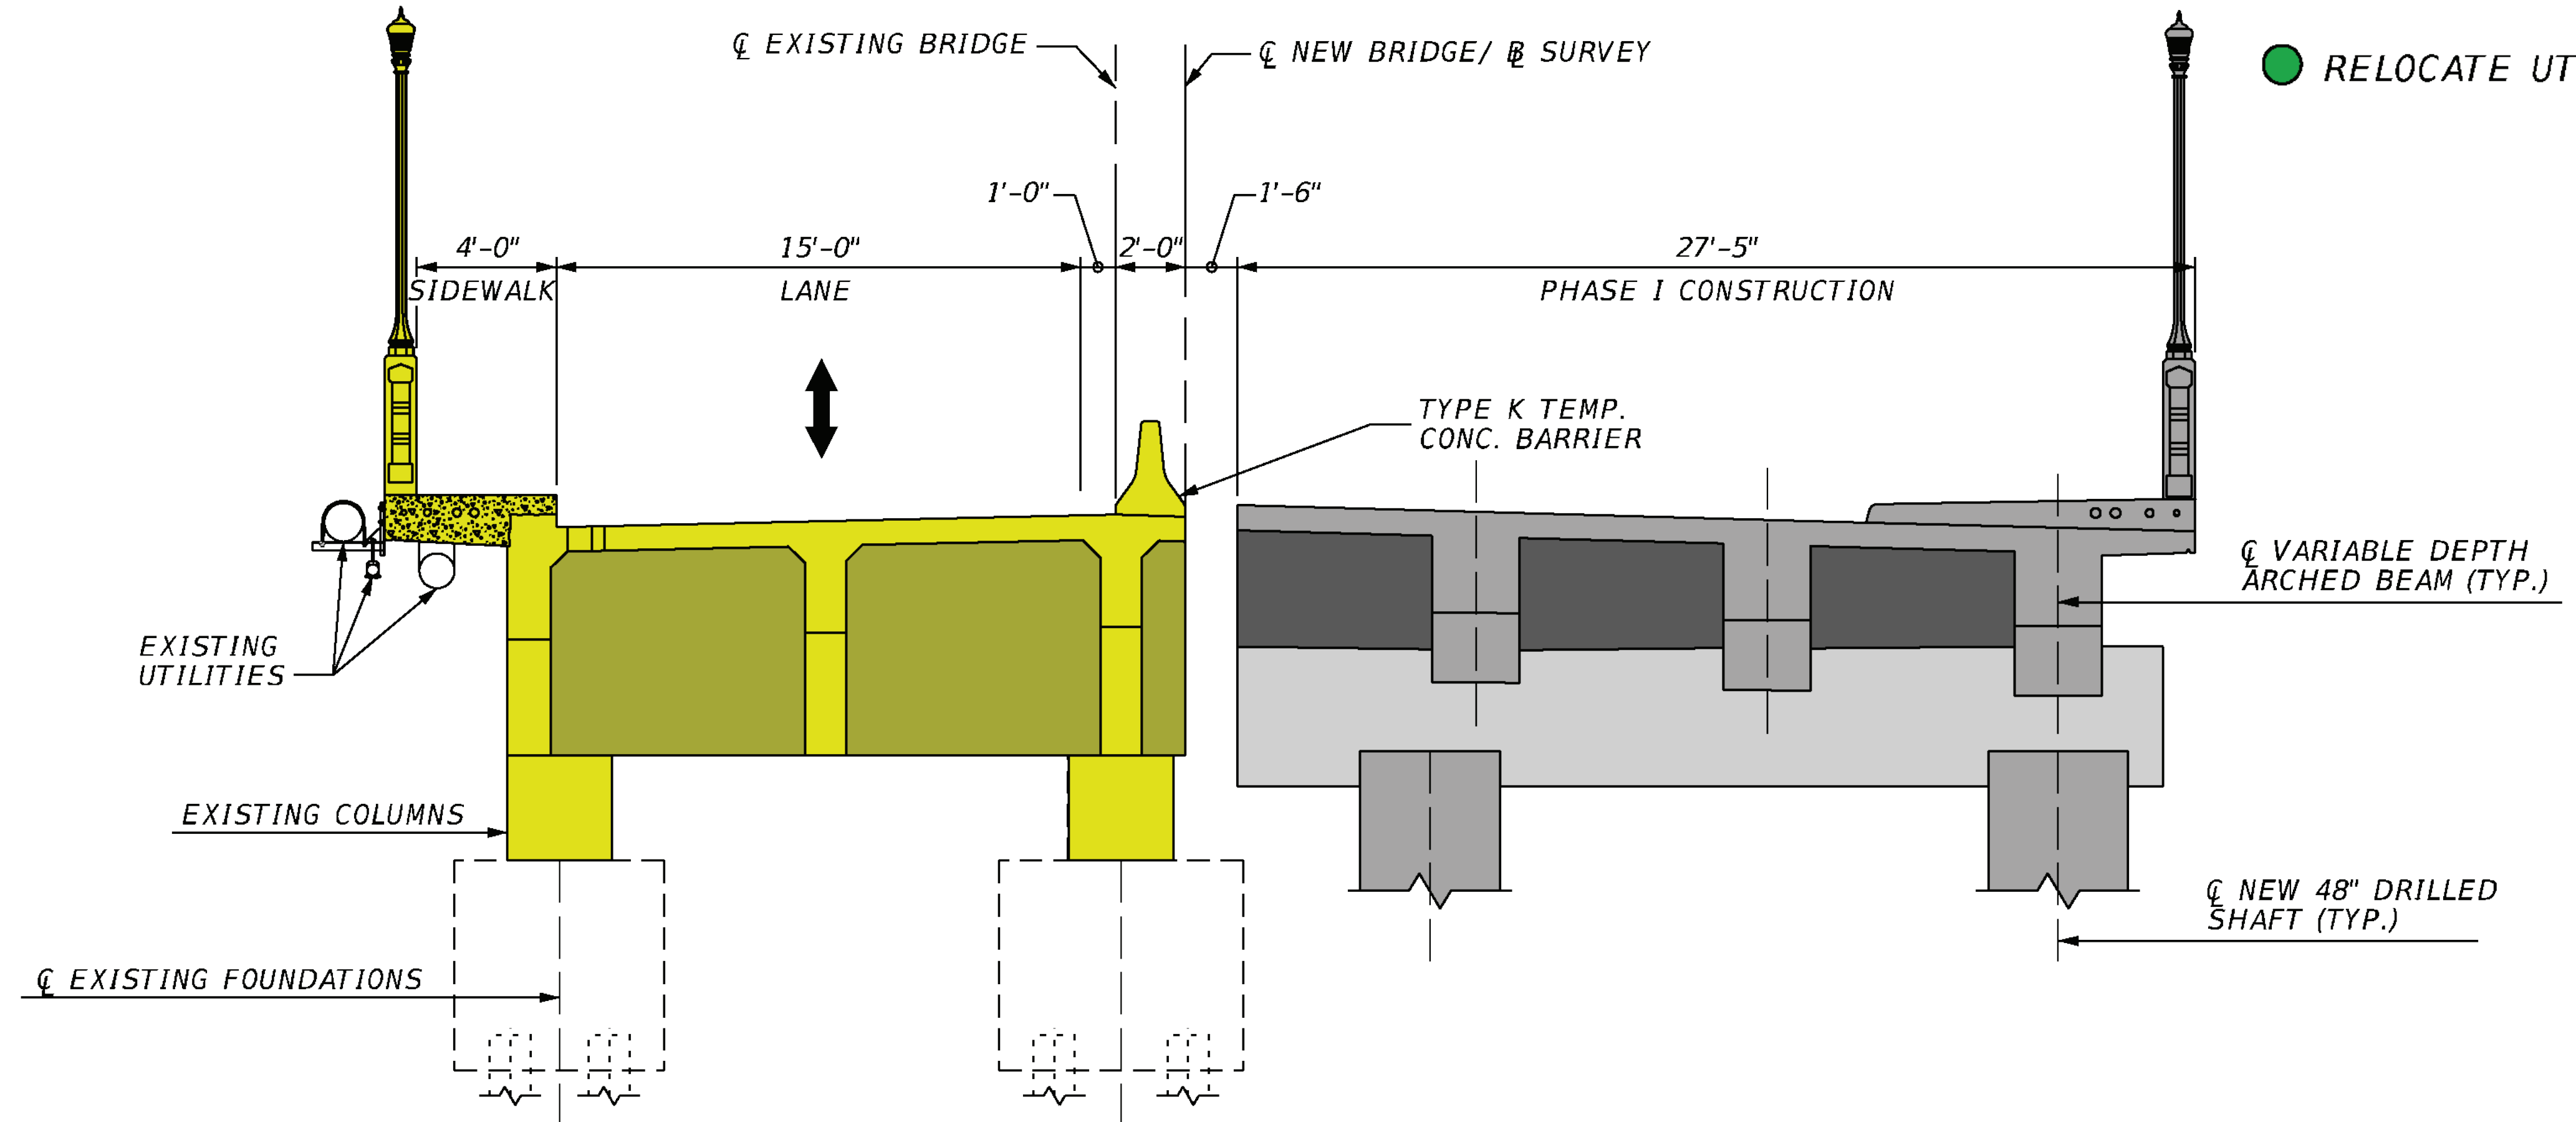

PHASE I - STAGE II

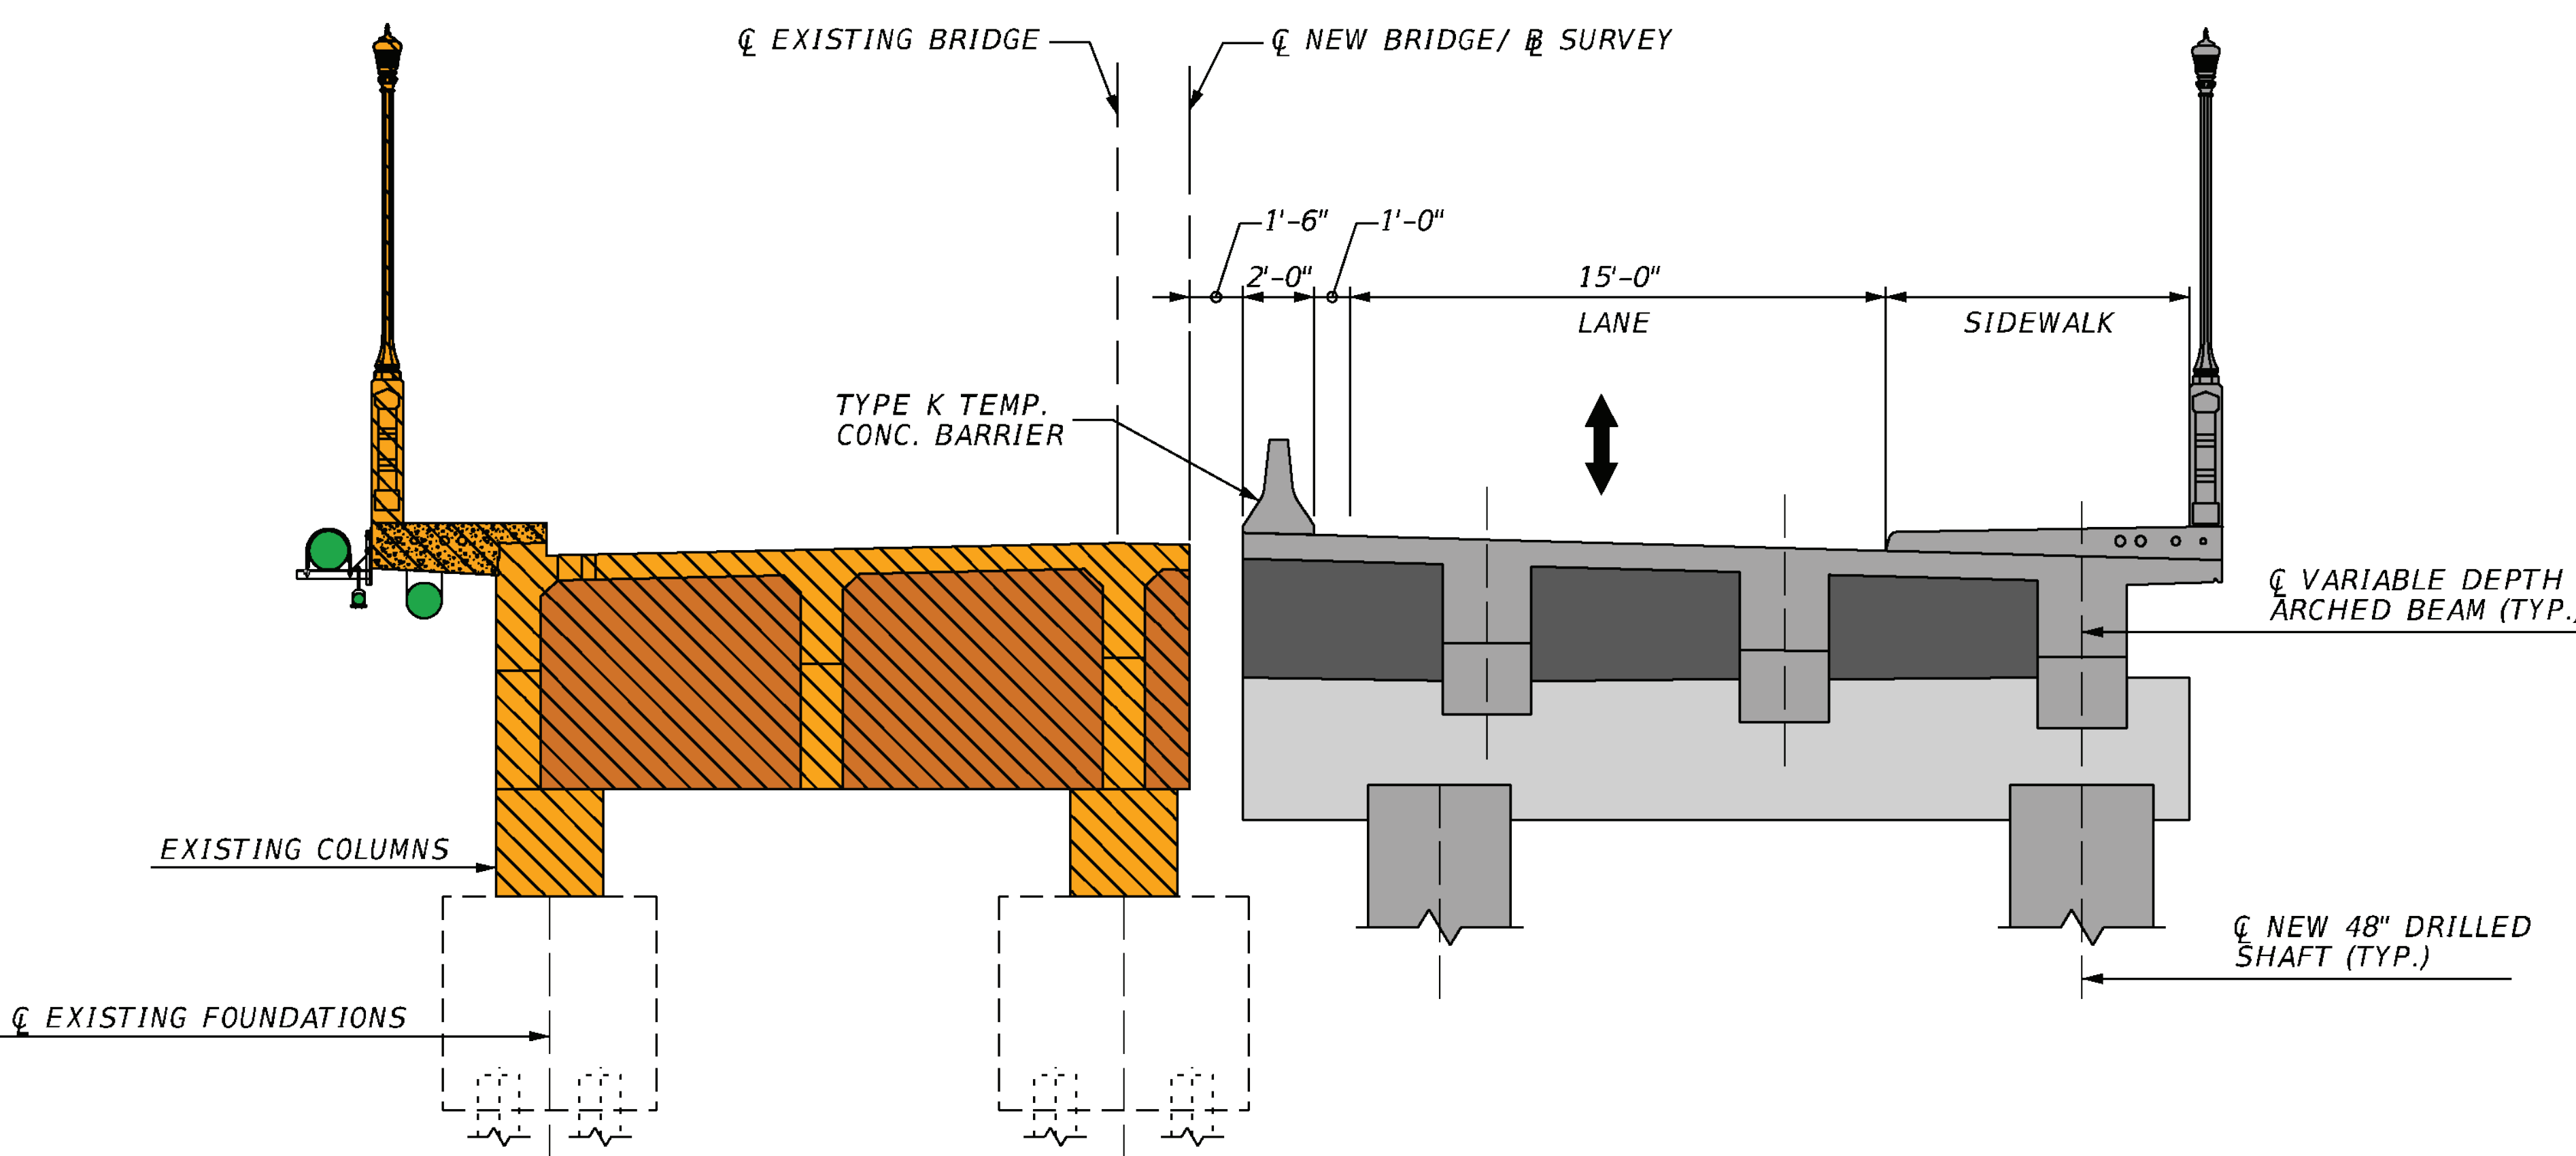

PHASE II - STAGE I

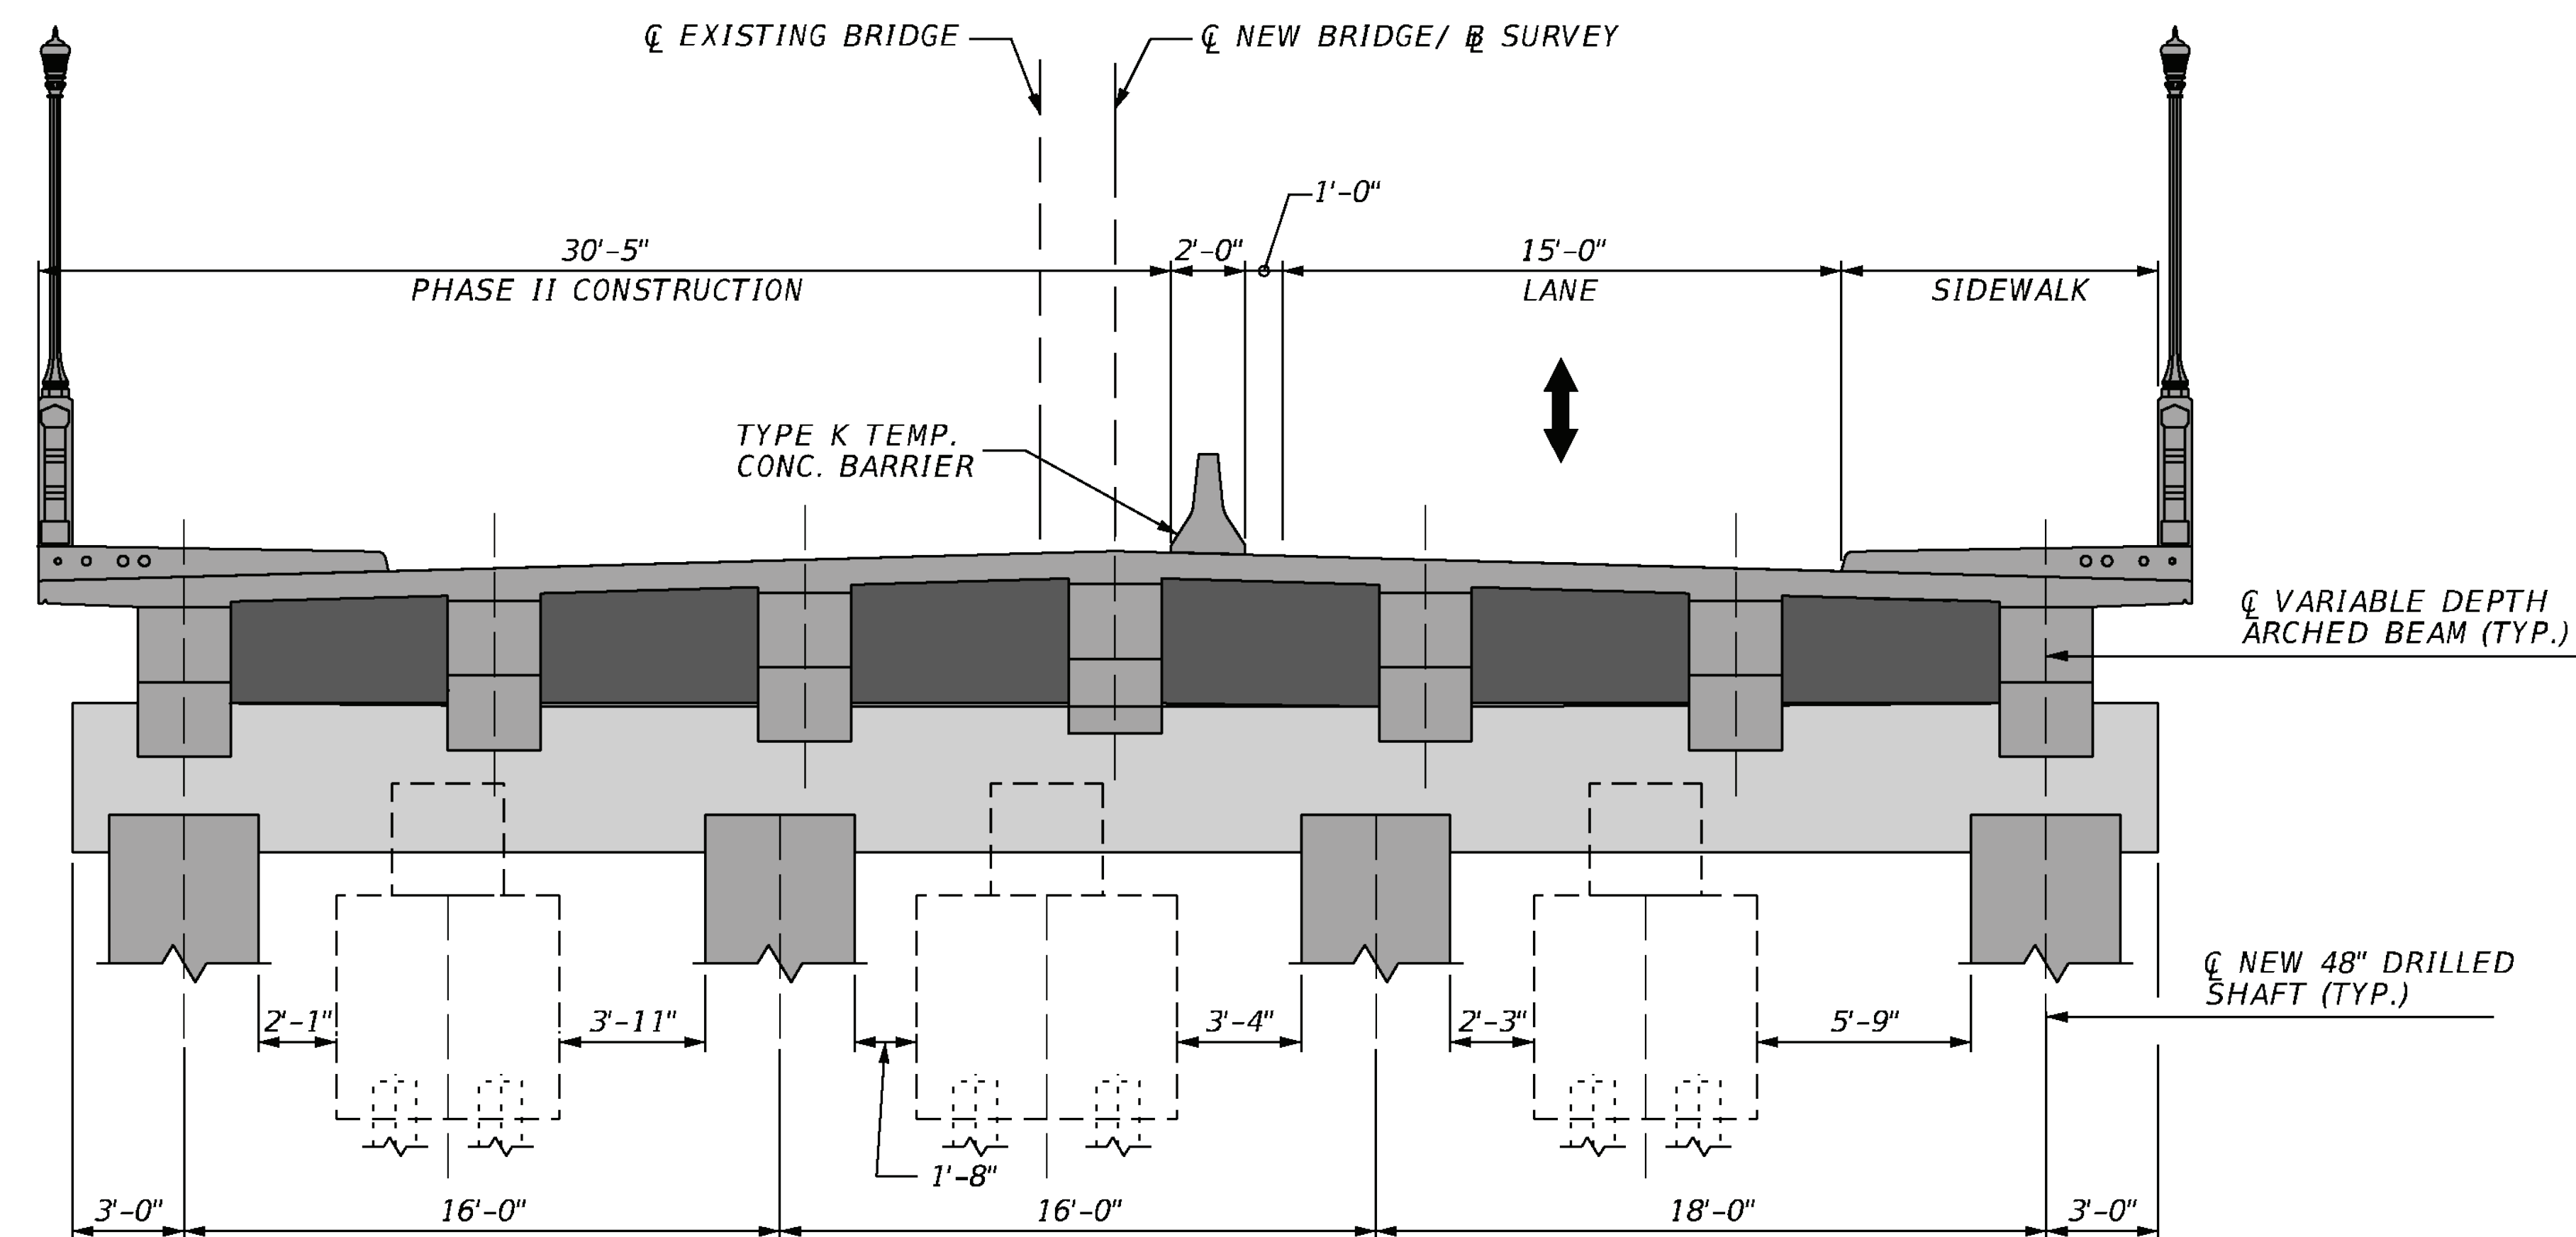

PHASE II - STAGE II